


CROSS-SECTIONAL VIEW OF 33kV 3C, ARMOURED CABLE

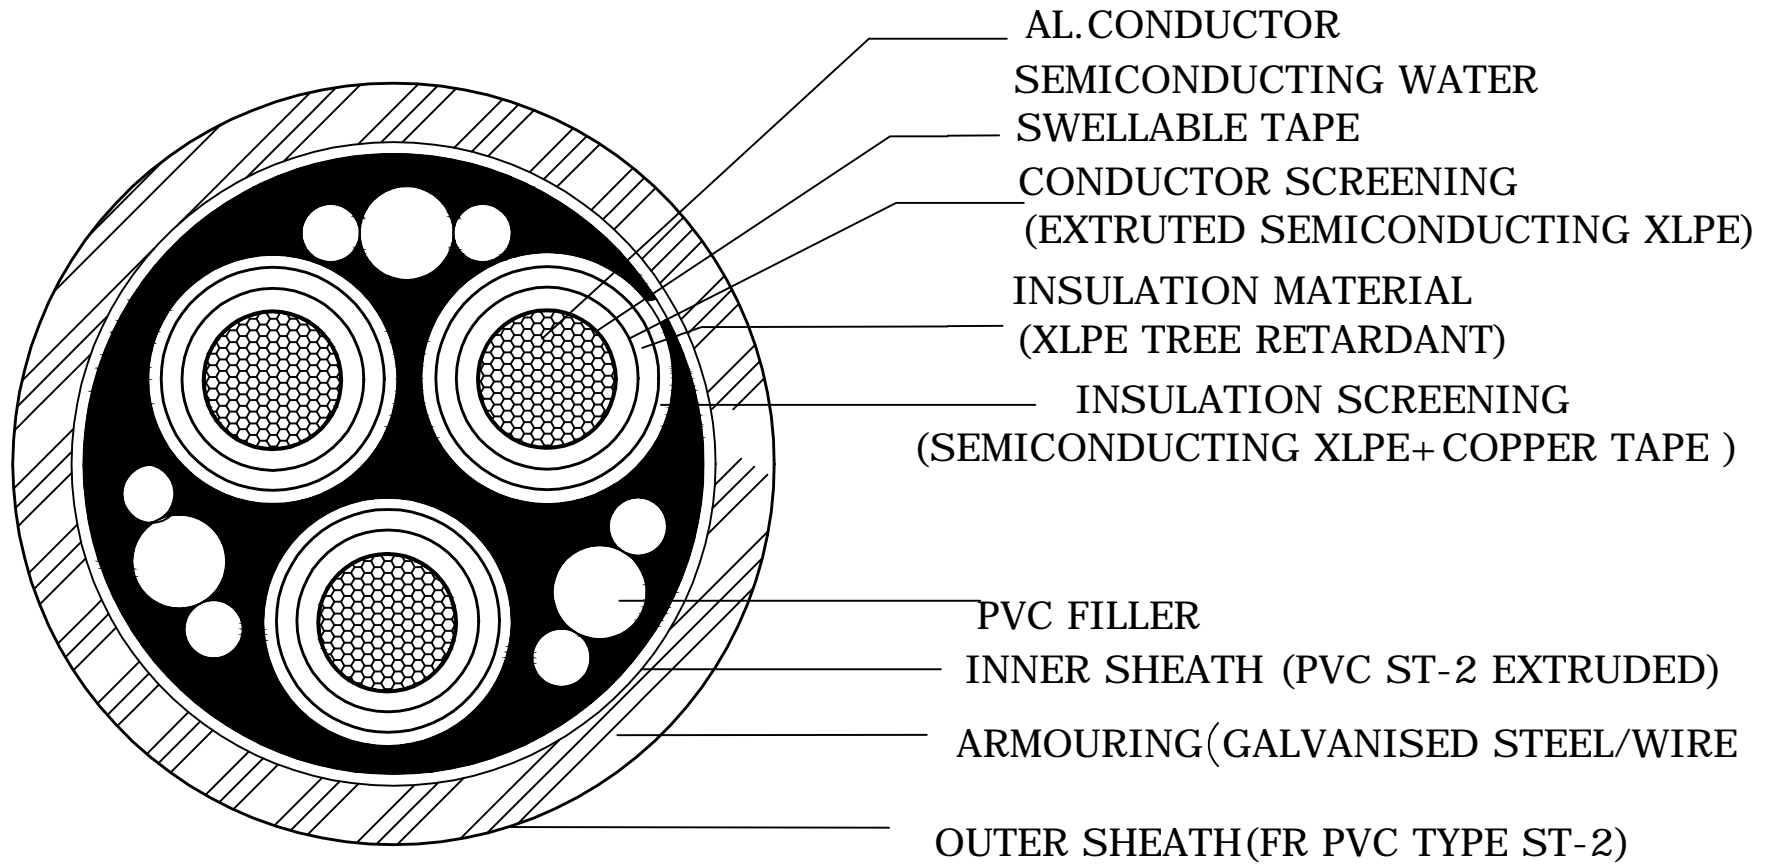

Drg No.-ODSSP/SS/25